


PROJECT LOCATION MAP

STATE PROJECT NUMBER
2723-00-71

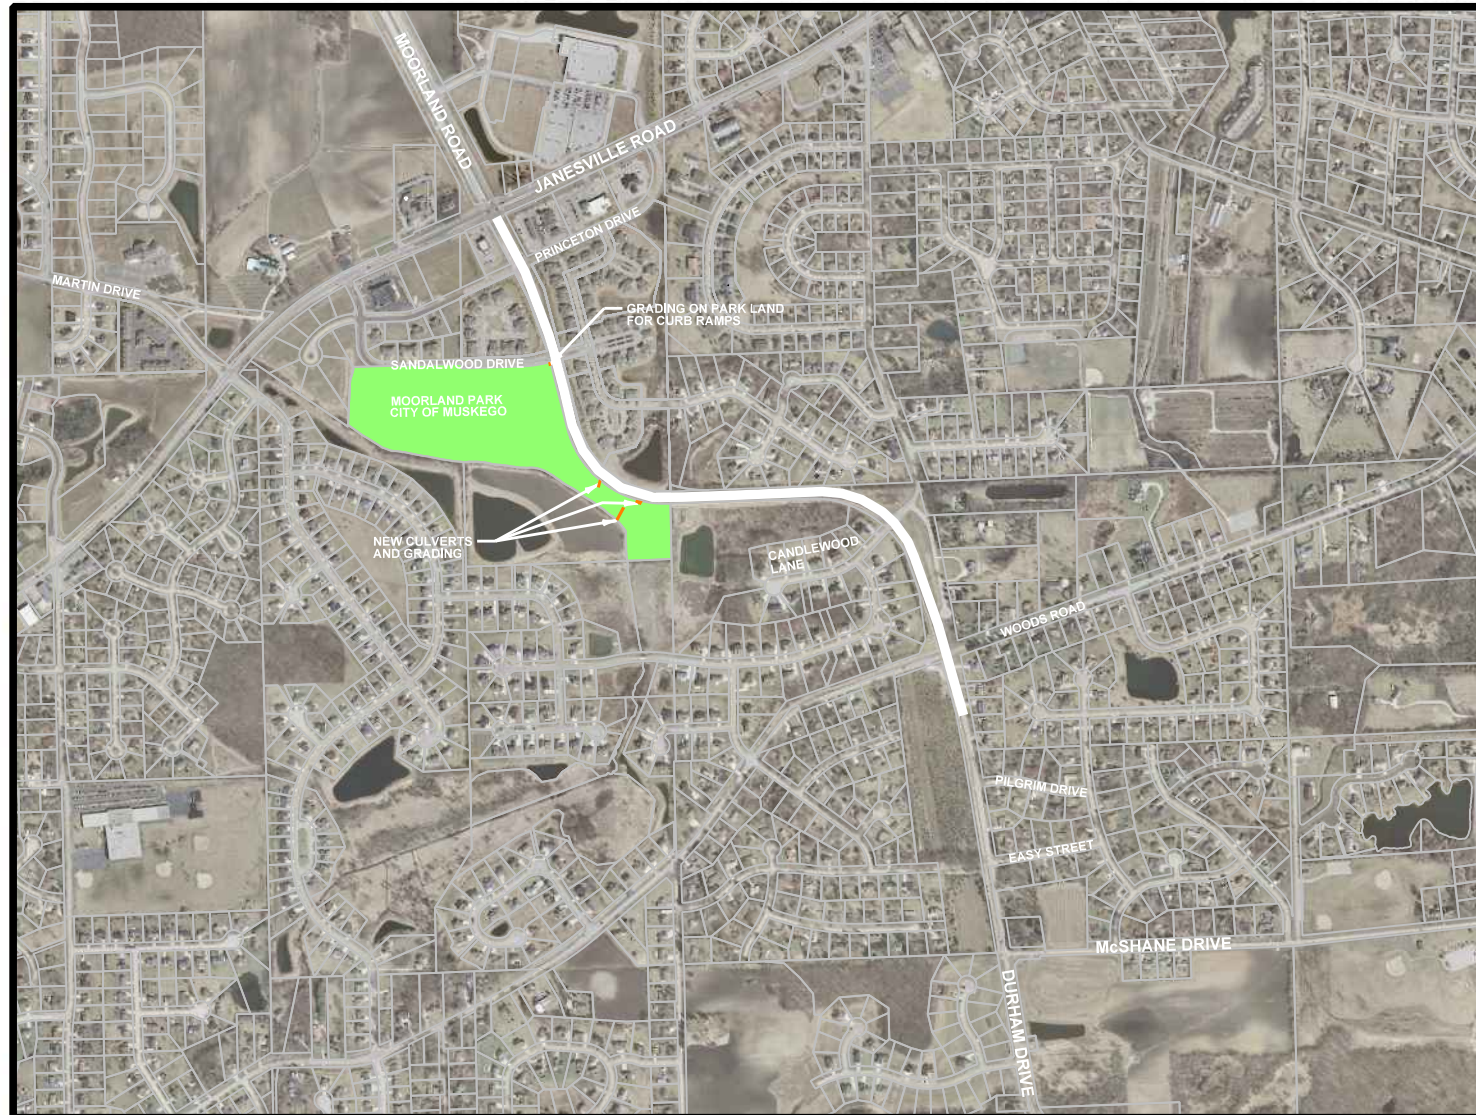

T-5-N

R-20-E